


POONAMALLI BYPASS




CHENNAI DISTRICT
EGMORE, MAMBALAM TALUK
PULIYUR, KODAMBAKKAM TOWN
CORRIDOR NO.4 - 13. POWER HOUSE
AT CHAINAGE 10315.0m

LIGHT HOUSE

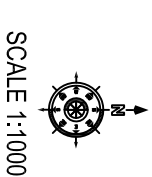

SCALE 1:1000

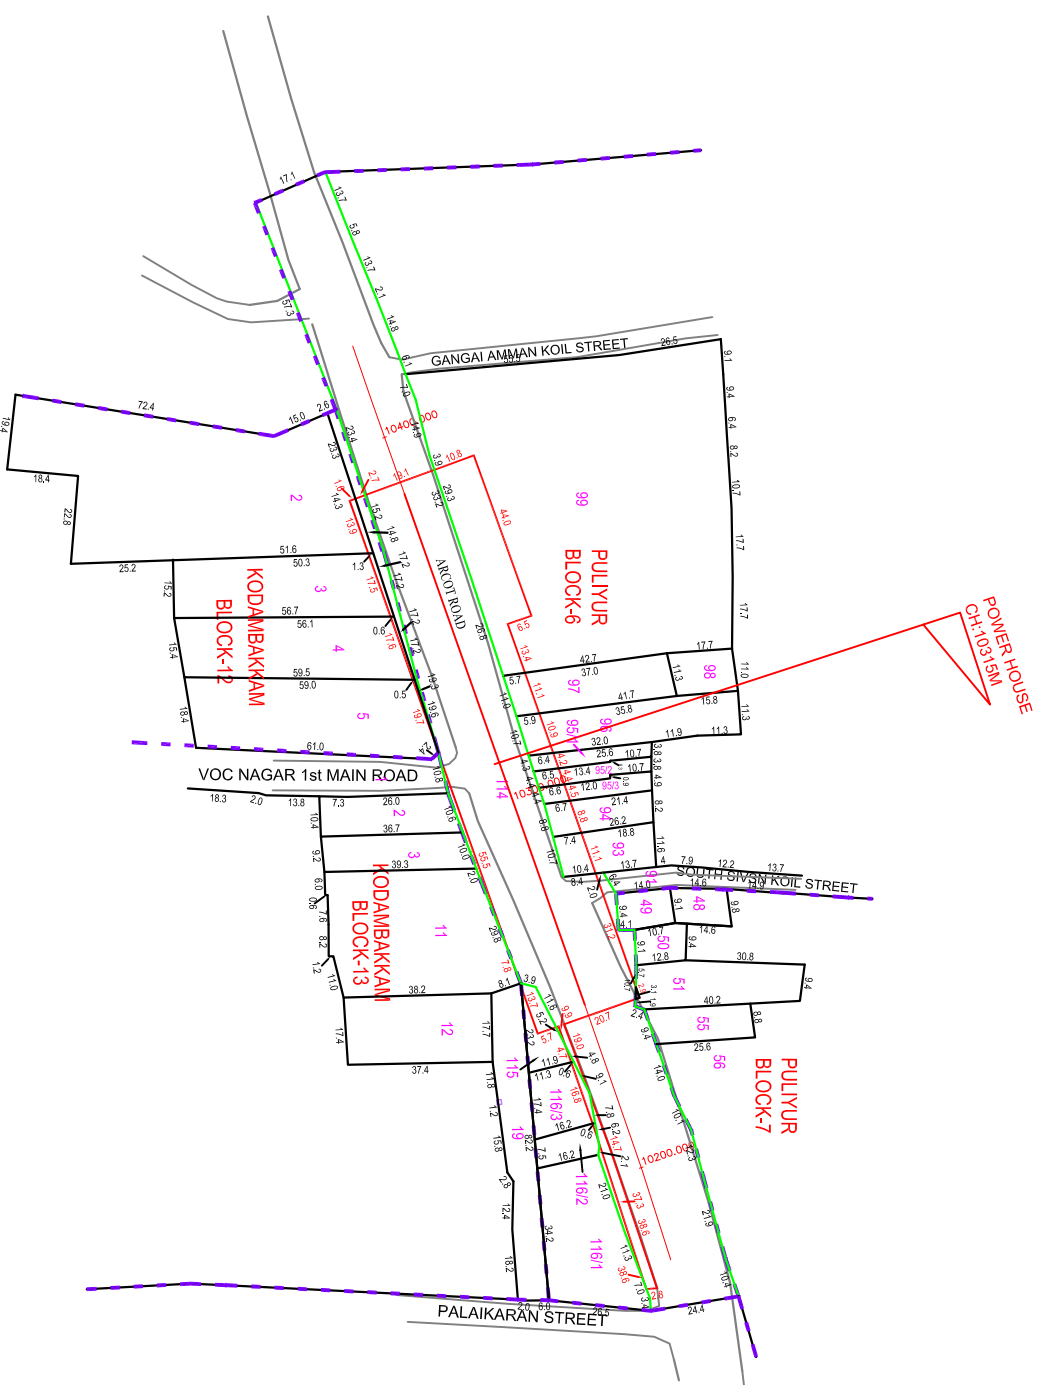

LEGEND:-

—	PROPOSED CMRL STATION BOUNDARY
—	BLOCK BOUNDARY
—	FIELD BOUNDARY
—	ROAD AND STREET BOUNDARY

CLIENT :		CHENNAI METRO RAIL LIMITED		ADMIN BUILDING, CMRL DEPT, POONAMALLI HIGH ROAD, POONAMALLI, CHENNAI - 600 107 Ph: 044-23792200, Fax: 044-23792200, Email: chennaiMetro@rail.nic.in	
SURVEY CONSULTANT :		Prime Meridian Surveys Private Limited.,		New No. 69/6, Old No. 69/6, Medanagar Apartment, Jones Road, Sallepeter, Chennai - 600 015, Ph: 044-28139898, Fax: 044-28139899, Email: meridianSurvey@primail.com	
GENERAL NOTES: 1. ALL DIMENSIONS ARE IN METERS, UNLESS OTHERWISE NOTED.					
REV.	DATE	DESCRIPTION	DRG. CMRL	CHECKED: G.Siva	DESIGNED/DRAWN:
TITLE : 13. POWER HOUSE			SHEET NO A1		
DRAWING NAME: LAND PLAN SCHEDULE			SHEET SIZE		
DRAWING NUMBER: PMSPL/CMRL/PI/COR 4/STN/LPS/13			SCALE: 1:1000		
			DRAWN DATE: 01-12-2019		