
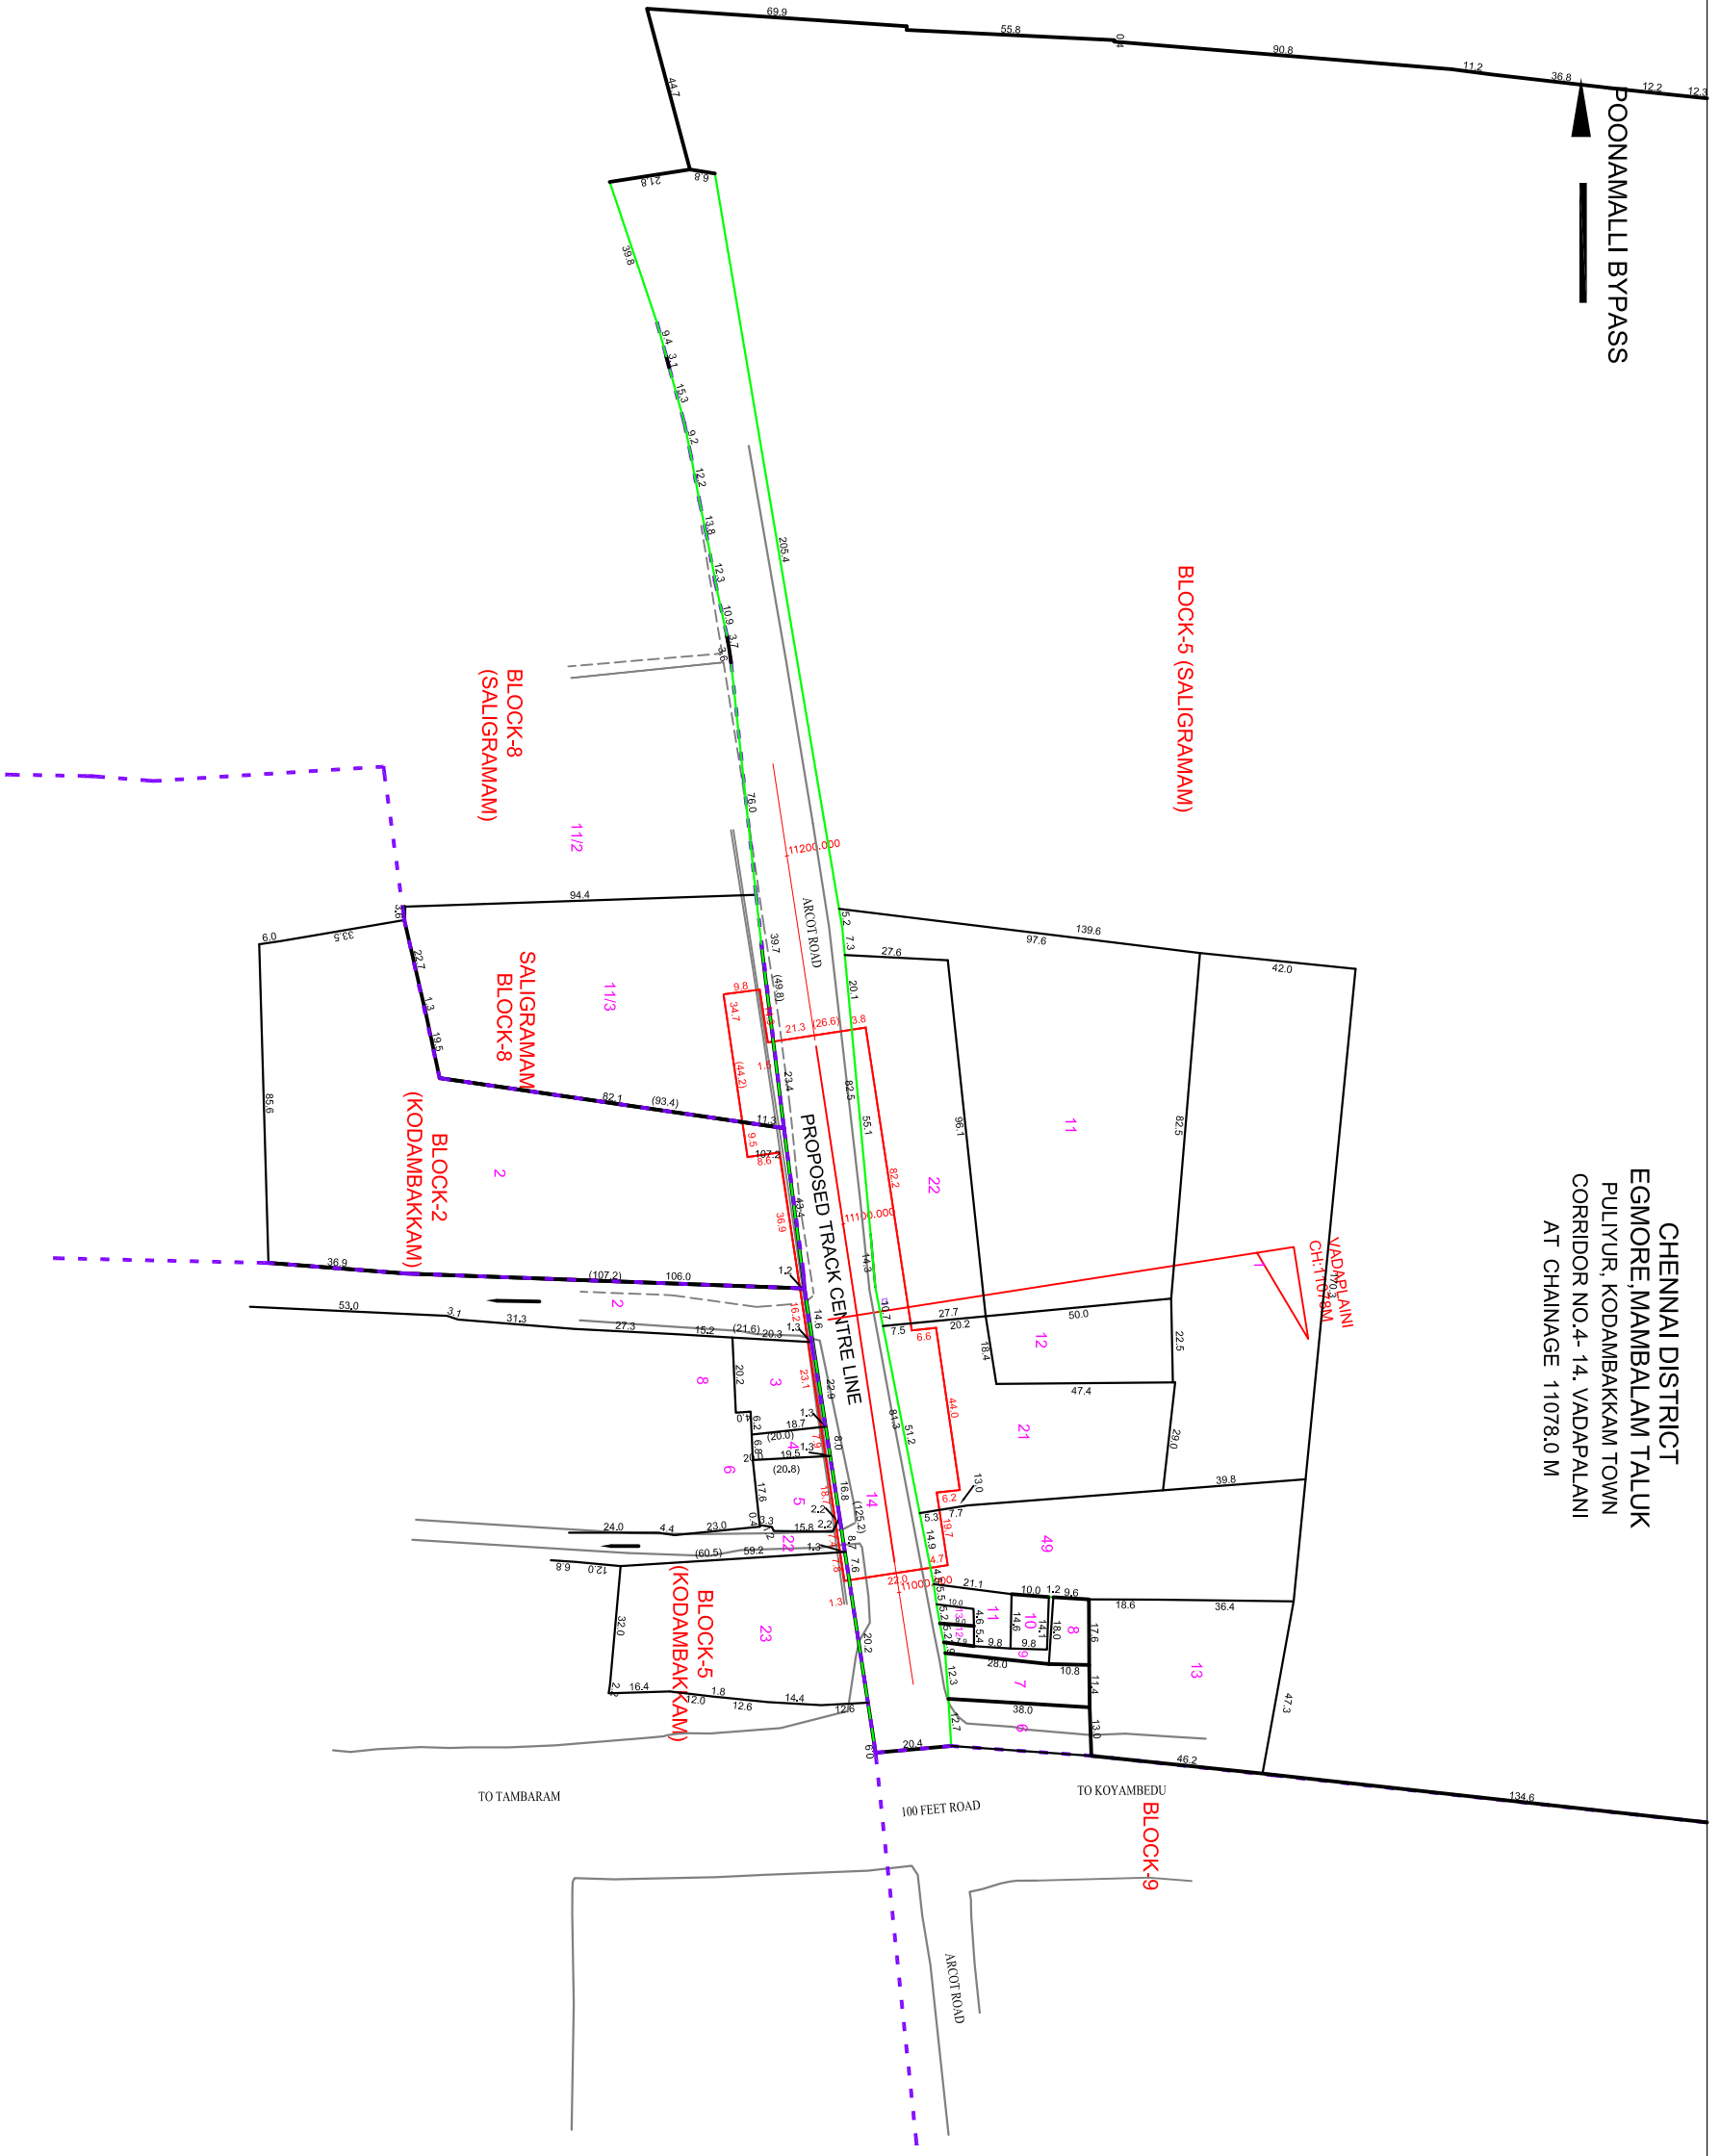


POONAMALLI BYPASS

CHENNAI DISTRICT
EGMORE, MAMBALAM TALUK
PULIYUR, KODAMBAKKAM TOWN
CORRIDOR NO.4- 14, VADAPALANI
AT CHAINAGE 11078.0 M

LIGHT HOUSE

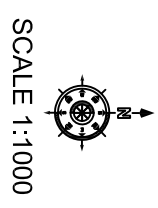

LEGEND:-

- PROPOSED CMRL STATION BOUNDARY
- BLOCK BOUNDARY
- FIELD BOUNDARY
- ROAD AND STREET BOUNDARY

CLIENT :
CHENNAI METRO RAIL LIMITED
Admin Building, CMRL Depot,
Poonamalli High Road,
Kodambakkam, Chennai - 600 017.
Ph: 044-23792200, Fax: 044-23792200.
Email: chennaiMetro@gmail.com

SURVEY CONSULTANT :
Prime Meridian Surveys Private Limited.,
New No. 63/6, Old No. 63/6,
Medanagar Apartment, Jones Road,
Saidapet, Chennai - 600 015.
Ph: 044-23139380, Fax: 044-23139380.
Email: meridianurvap@gmail.com

GENERAL NOTES:
1. ALL DIMENSIONS ARE IN METERS, UNLESS OTHERWISE NOTED.
The work is the property of Chennai Metro Rail Limited and it shall be returned to the project or block in possession of the client. The client shall be responsible for the accuracy of the data provided for the preparation of the drawing.

REV.	DATE	DESCRIPTION

CGM(U) - CMRL

DESIGNED/DRAWN:
CHECKED:
G.Siva

CHENNAI METRO RAIL PROJECT PHASE - II
TITLE : 14, VADAPALANI STATION
DRAWING NAME: LAND PLAN SCHEDULE
DRAWING NUMBER: PMSPL/CMRL/PI/COR/4/STN/PS/14
SHEET NO: A1
SHEET SIZE: 1:1000
SCALE: 1:1000
DRAWN DATE: 23-02-2019