
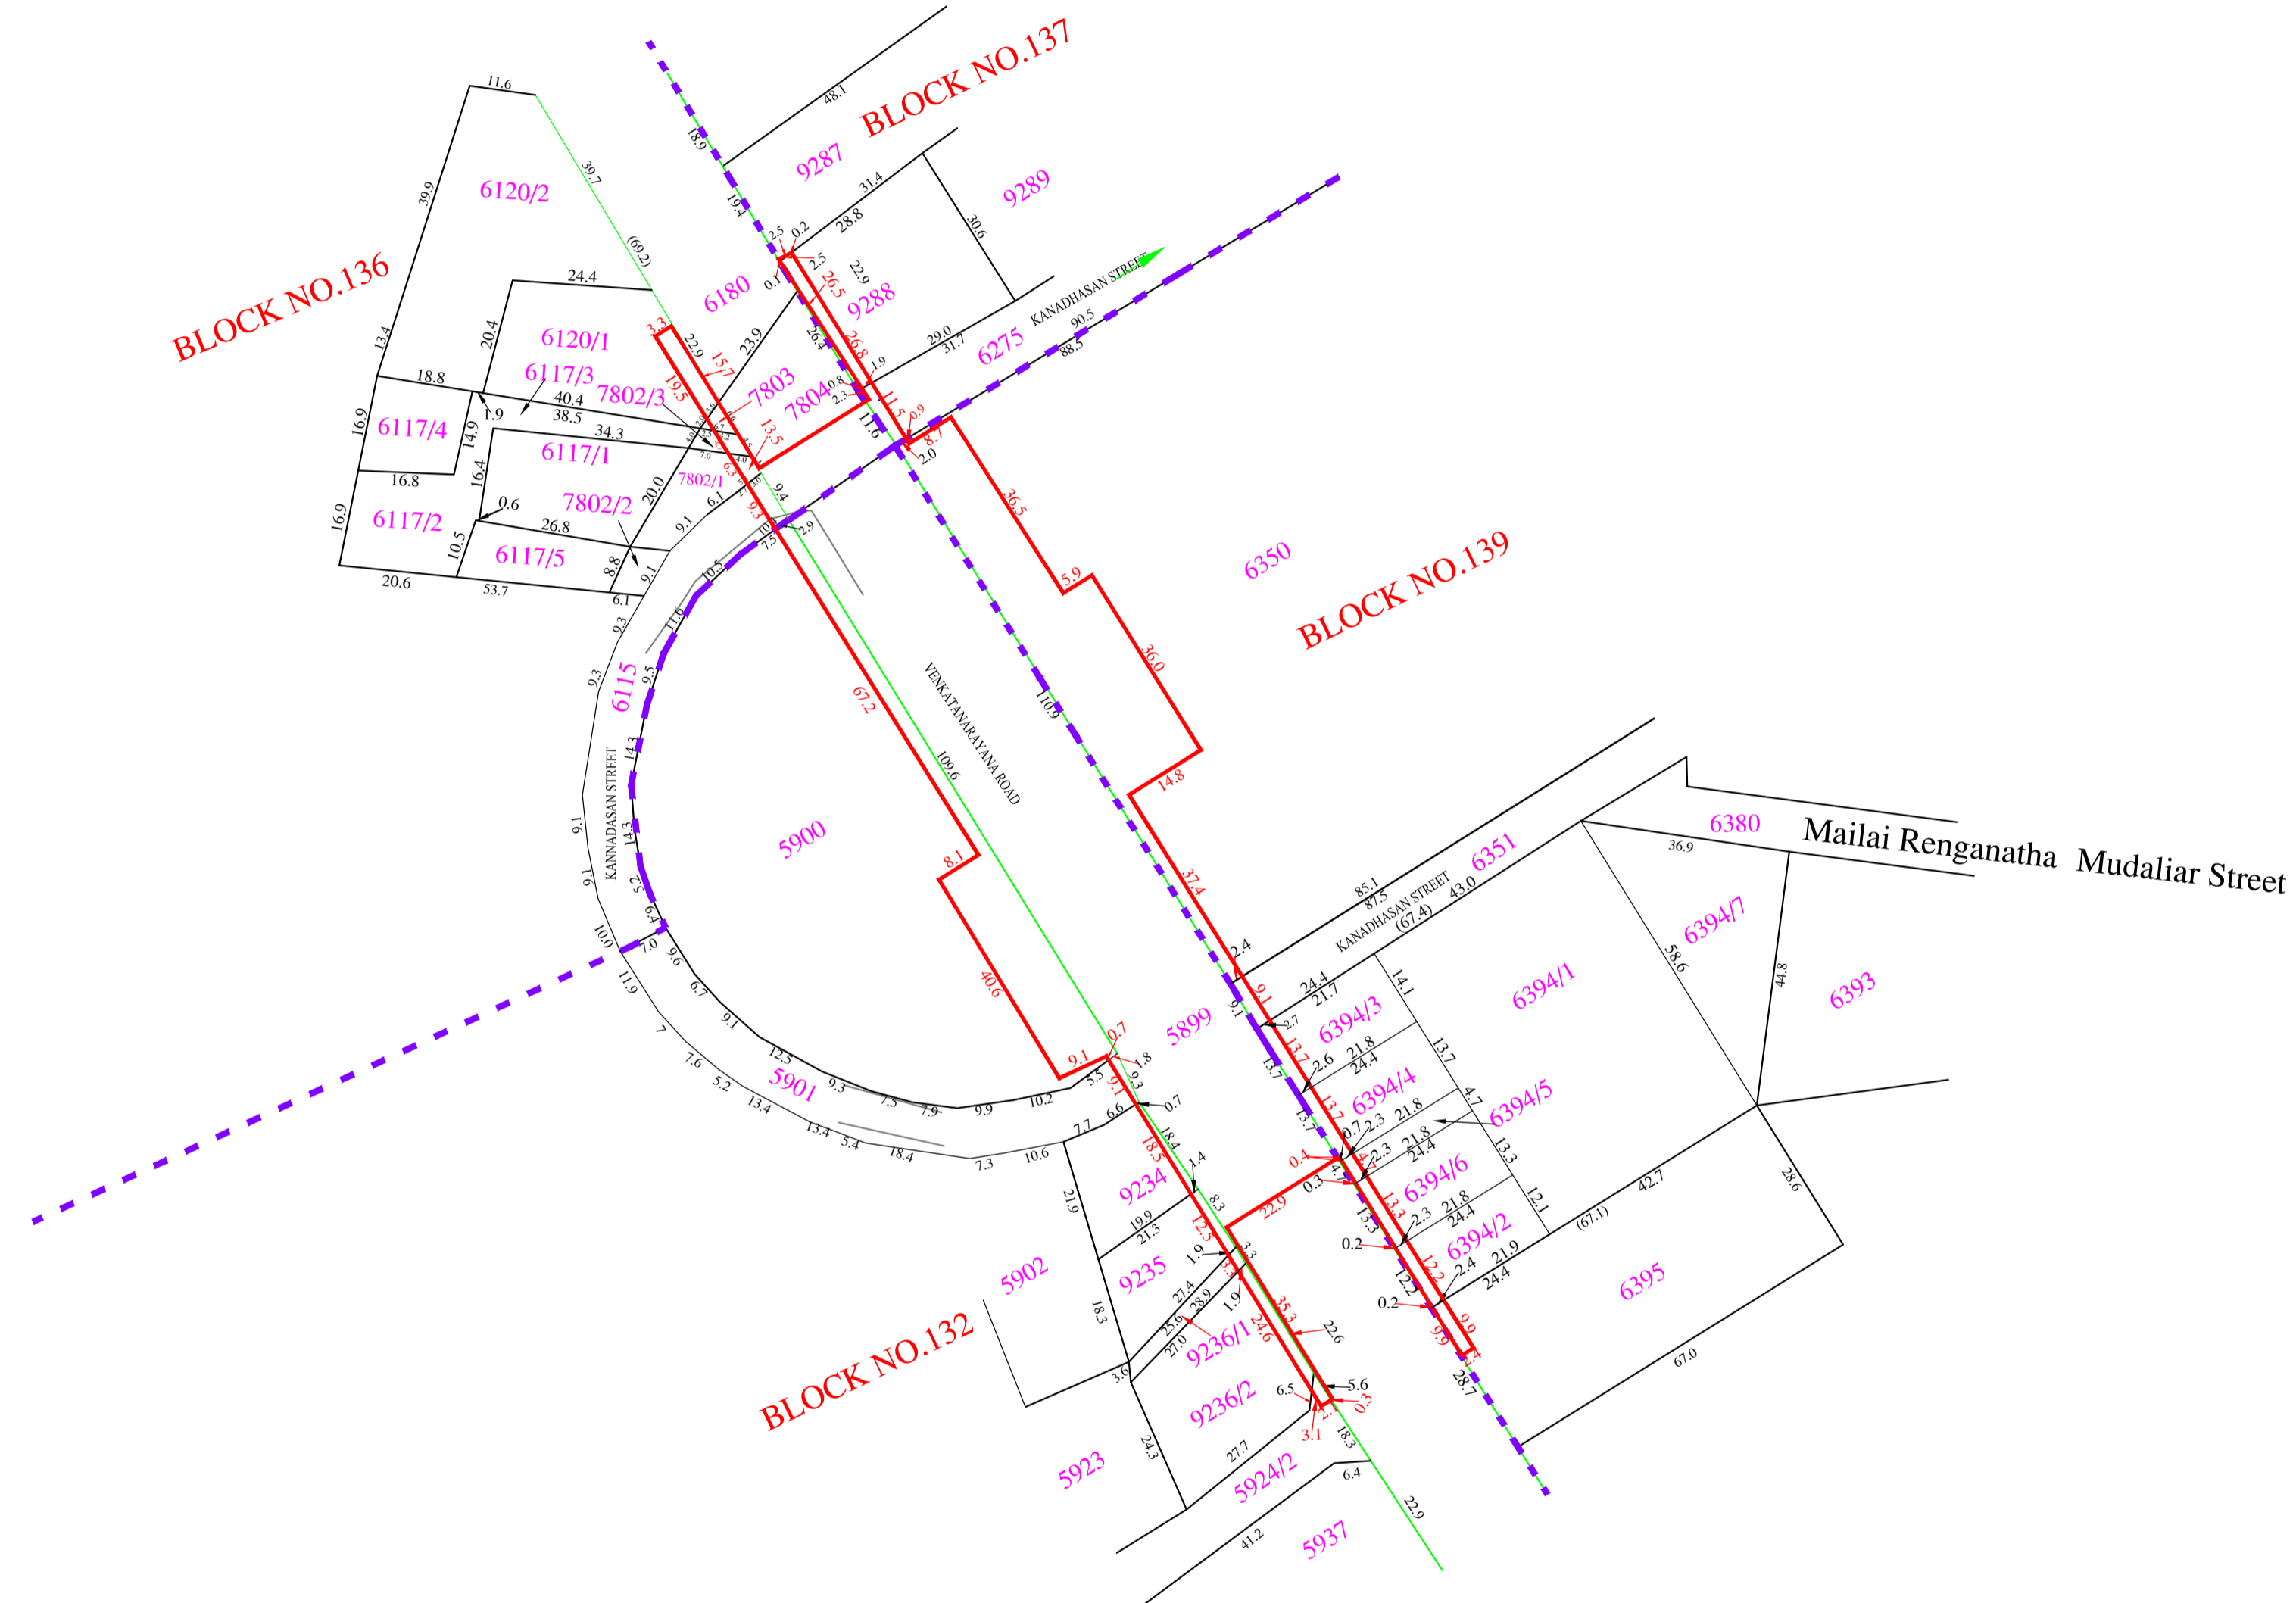


9.NATESAN PARK (Village-T.Nagar)

KOYAMBEDU
←

→
LIGHT HOUSE

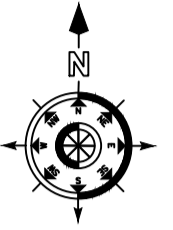

LEGEND	
PROPOSED CMRL STATION BOUNDARY	— (Red line)
BLOCK BOUNDARY	- - - (Dashed purple line)
FIELD BOUNDARY	— (Solid black line)
ROAD AND STREET BOUNDARY	— (Green line)

CLIENT: CHENNAI METRO RAIL LIMITED Admin Building, CMRL Depot, Poonamlee High Road, Koyambedu, Chennai - 600 107. Ph: 044-23792000, Fax: 044-23792200. Email- chennaiMetroRail@gmail.com	SURVEY CONSULTANT: Prime Meridian Surveys Private Limited., New No. 68/6, (Old No. 63/6), Madhangi Apartment, Jones Road, Saidapet, Chennai - 600 015. Ph: 044-23813668, Fax: 044-23813669. Email- meridiansurveys@gmail.com	GENERAL NOTES: 1. ALL DIMENSIONS ARE IN METER, UNLESS OTHERWISE NOTED.	DESIGNED/DRAWN: G.Siva	CHENNAI METRO RAIL PROJECT PHASE - II
TITLE : 9.NATESAN PARK DRAWING NAME: LAND PLAN SCHEDULE DRAWING NUMBER: PMSPL/CMRL PII/COR 4/STN/LPS/9			SHEET NO: 1 of 1 SHEET SIZE: A1 SCALE: 1 : 1000 DRAWN DATE: 26-10-2018	

REV.	DATE	DESCRIPTION	CGM (UG) - CMRL