


23. THIRUMAYILAI METRO
VILLAGE NAME - MYLAPORE

MADHAVARAM

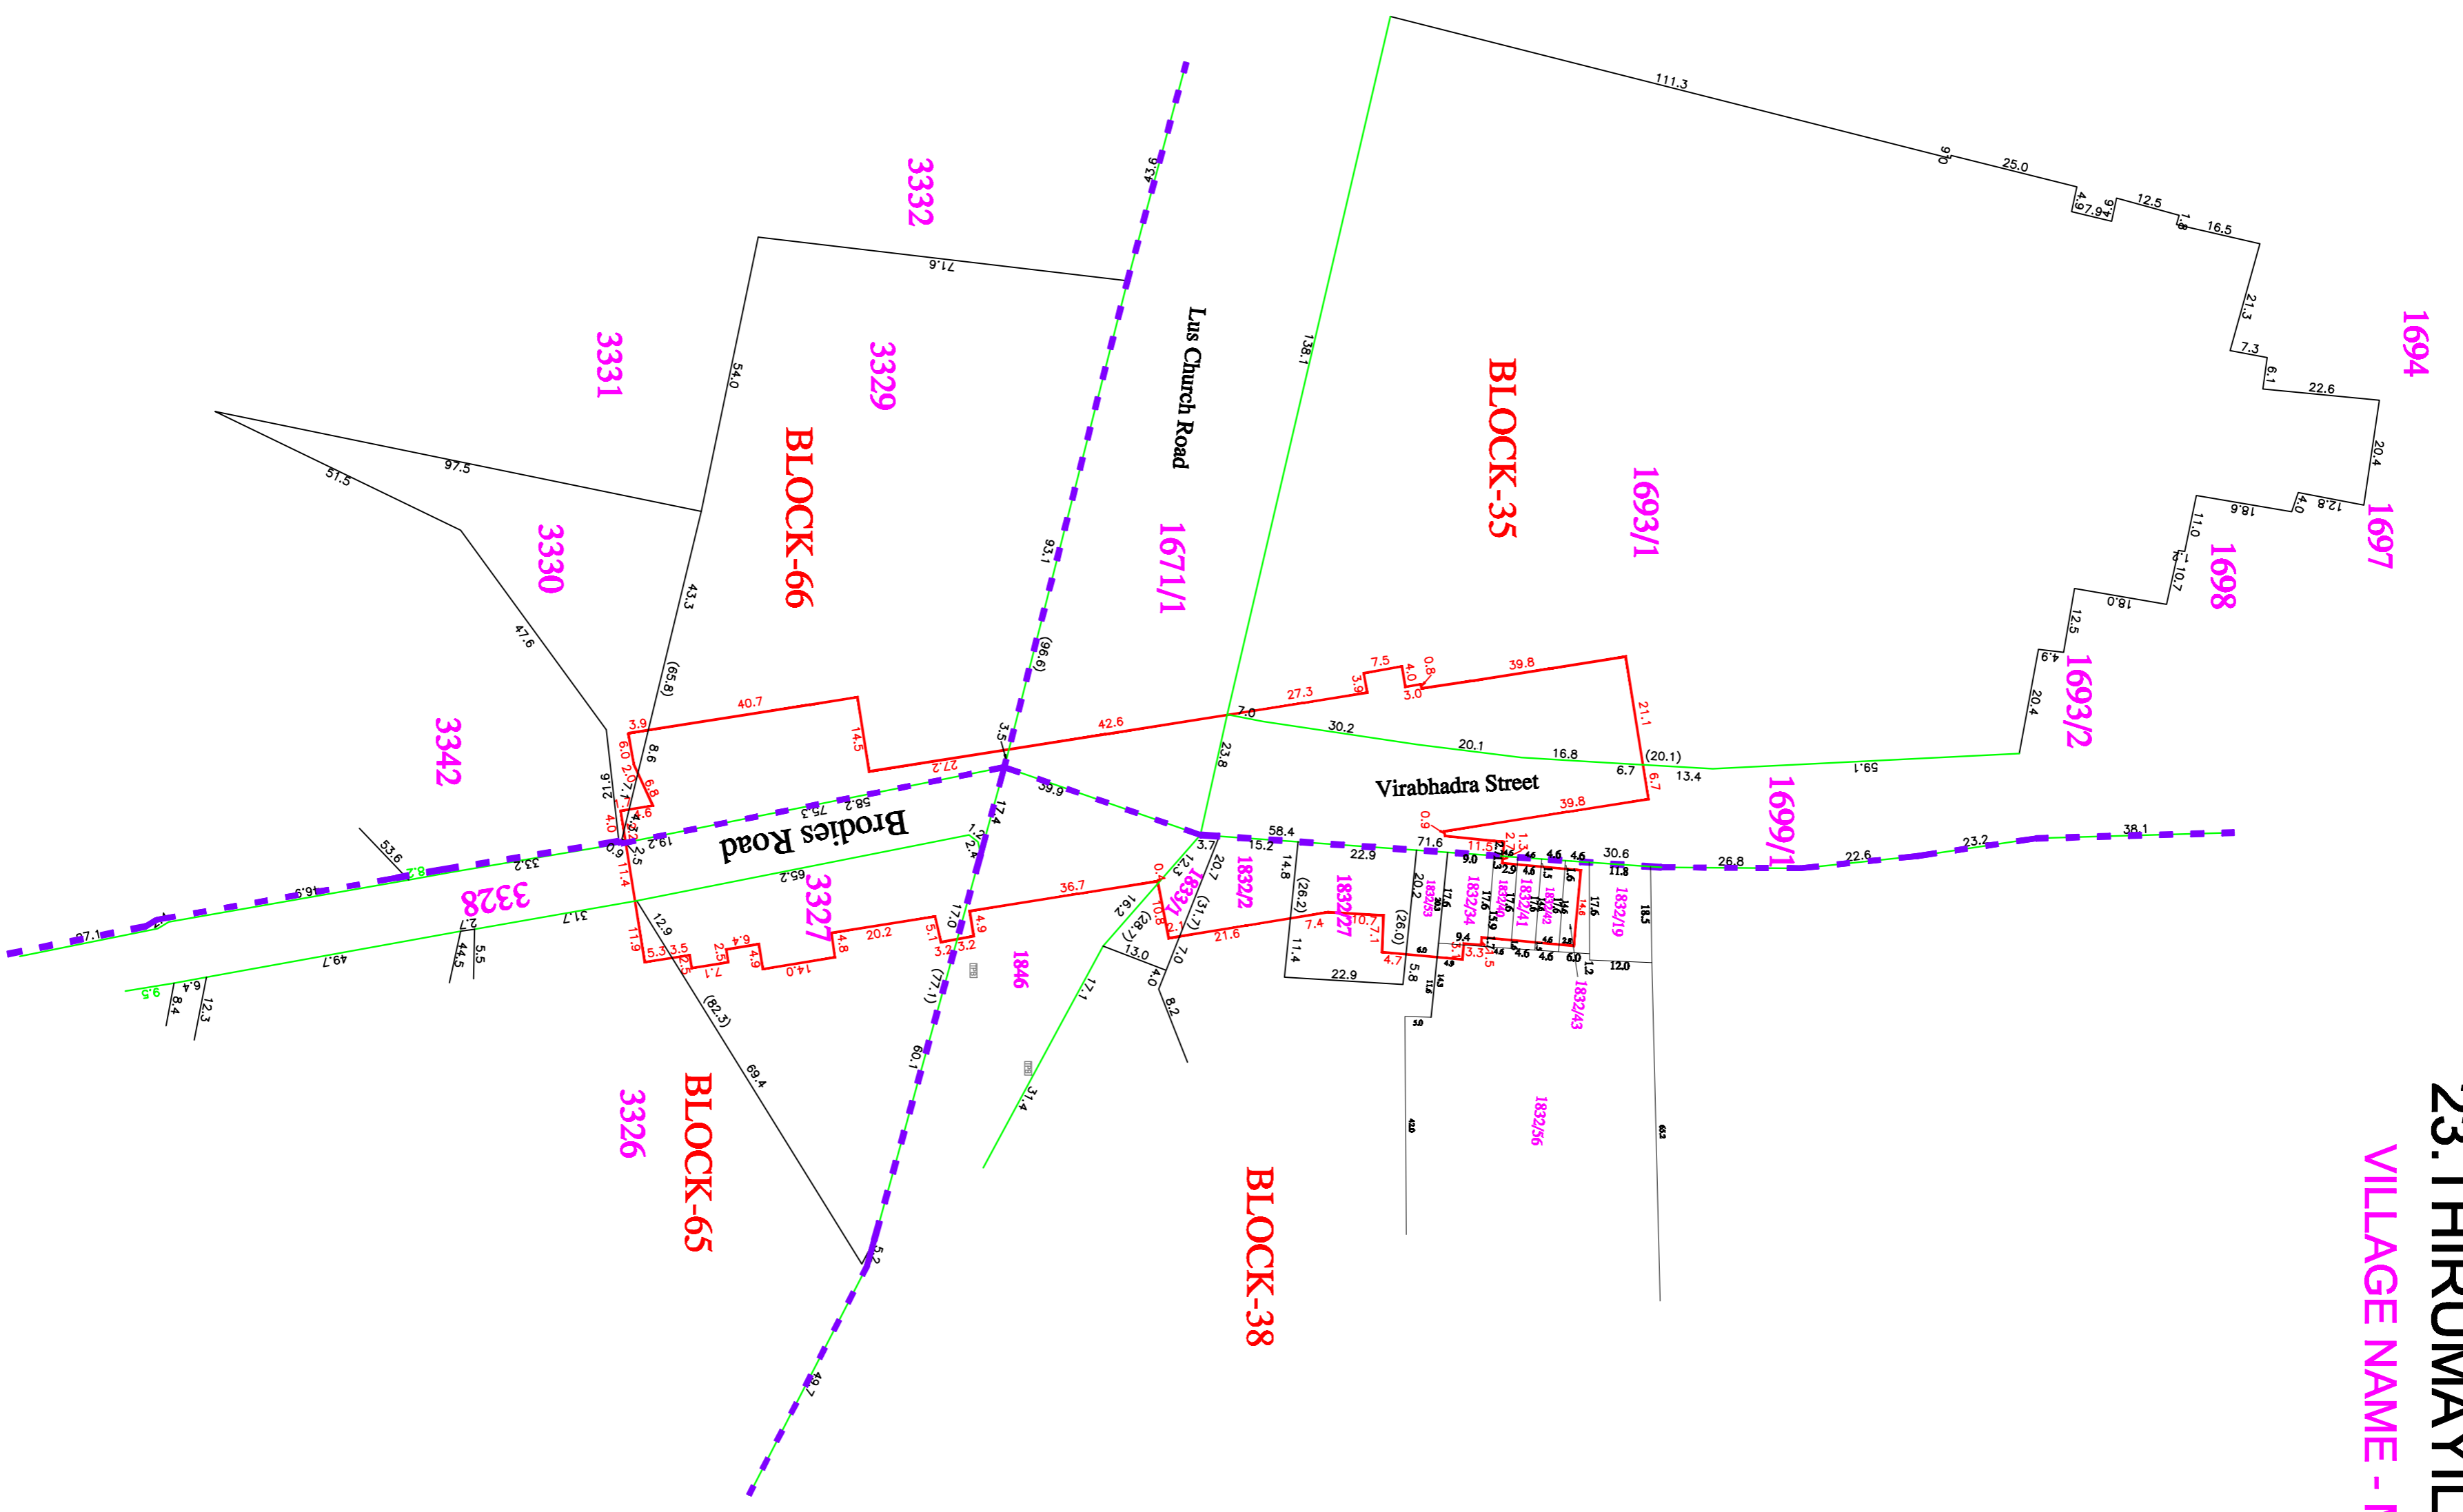

SIRUSERI



LEGEND

- PROPOSED CMRL STATION BOUNDARY
- BLOCK BOUNDARY
- FIELD BOUNDARY
- ROAD BOUNDARY

CHENNAI METRO RAIL LIMITED
 Admin Building, CMRL Depot,
 Protrambedu High Road,
 Koyambedu, Chennai - 600 107
 Ph: 044-23192000, Fax: 044-23192001
 Email: chennai@metrorail.com

PRIME CONSULTANT:
Prime Meridian Surveys Private Limited,
 New No. 89/8, (Old No. 83/8),
 Madhavaram, Chennai - 600 015,
 Ph: 044-23813988, Fax: 044-23813989
 Email: meridian@prime.com

GENERAL NOTES:
 1. ALL DIMENSIONS ARE IN METERS UNLESS OTHERWISE NOTED.

REV. DATE

DESCRIPTION

CGM (UO) - CMRL

DESIGNED BY: R.K
 CHECKED: G.SVA

CHENNAI METRO RAIL PROJECT PHASE - II
 TITLE : 23. THIRUMAYILAI METRO
 DRAWING NAME: LAND PLAN SCHEDULE
 DRAWING NUMBER: PMSP/CMRL_PII/COR 3/STN/LPS/23
 SHEET NO: 1 of 1
 SHEET SIZE: A1
 SCALE: 1:100
 DRAWN DATE: 29-09-2018