



24.MANDAVELLI

VILLAGE NAME - MYLAPORE

MADHAVARAM



SHOLINGANALLUR

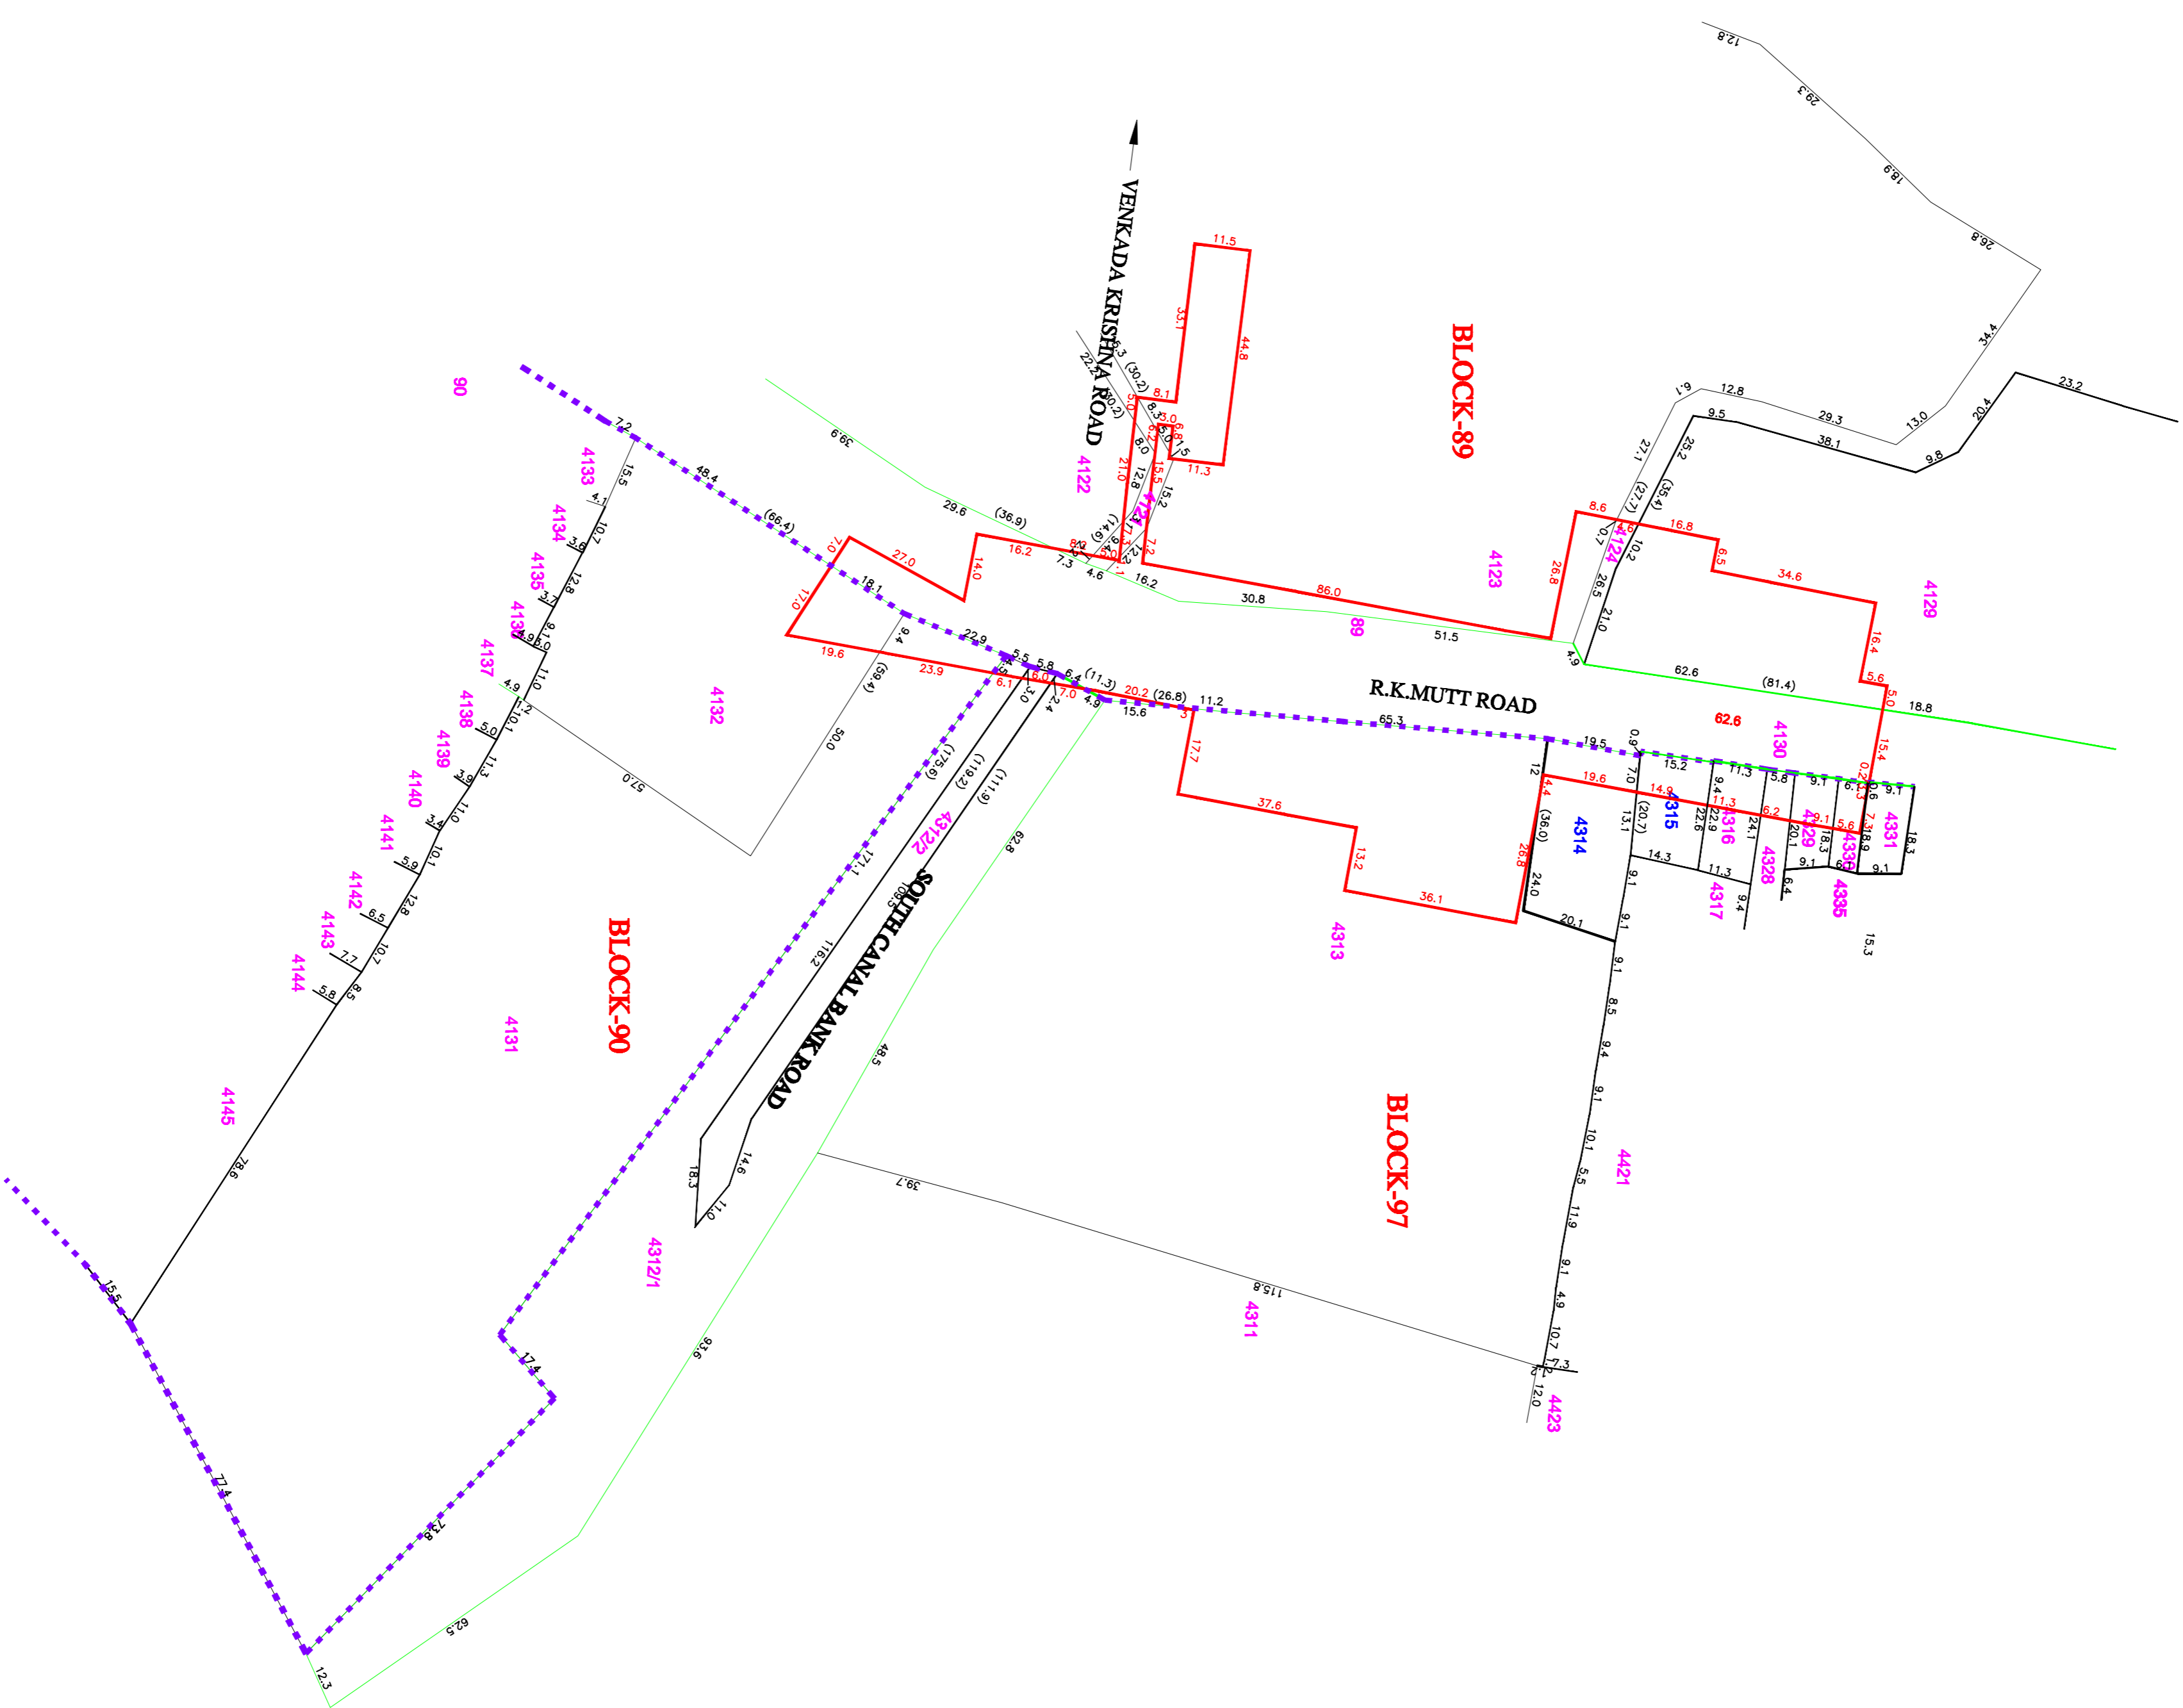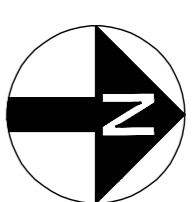

LEGEND

- PROPOSED CMRL STATION BOUNDARY
- BLOCK BOUNDARY
- FIELD BOUNDARY
- ROAD BOUNDARY

CLIENT :
CHENNAI METRO RAIL LIMITED
 Adina Building, CMRL Depot,
 Poovampalai High Road,
 Koyambodu, Chennai - 600 107.
 Ph: 044-23782000, Fax: 044-23782200.
 Email: chennai@metrocmrl.com

SURVEY/CONSULTANT :
Prime Meridian Surveys Private Limited,
 New No. 69/6, Old No. 63/6,
 Madhavali Apartment, Jones Road,
 Sadalga, Chennai - 600 015.
 Ph: 044-23813888, Fax: 044-23813889.
 Email: meridian@prime.com

GENERAL NOTES:
 1. ALL DIMENSIONS ARE IN METERS UNLESS OTHERWISE NOTED.
 The drawing is the property of Chennai Metro Rail Limited and shall not be used for any purpose other than that intended without the written consent of Chennai Metro Rail Limited. Any reproduction or modification of this drawing without the written consent of Chennai Metro Rail Limited is prohibited.

REV. DATE

CGM (UG) - CMRL

DESIGNED BY: _____
 CHECKED BY: **G.SVB**

TITLE :
 24.MANDAVELLI

DRAWING NAME:
 LAND PLAN SCHEDULE

DRAWING NUMBER:
 FMSP/CMRL/P11/COR 3/STN/LP/24

SHEET NO: 1 of 1
SHEET SIZE: A1
SCALE: 1:100
DATE: 29-09-2018