


5. VELMURUGAN NAGAR VILLAGE NAME - MADHAVARAM

MADHAVARAM

SIRUSERI

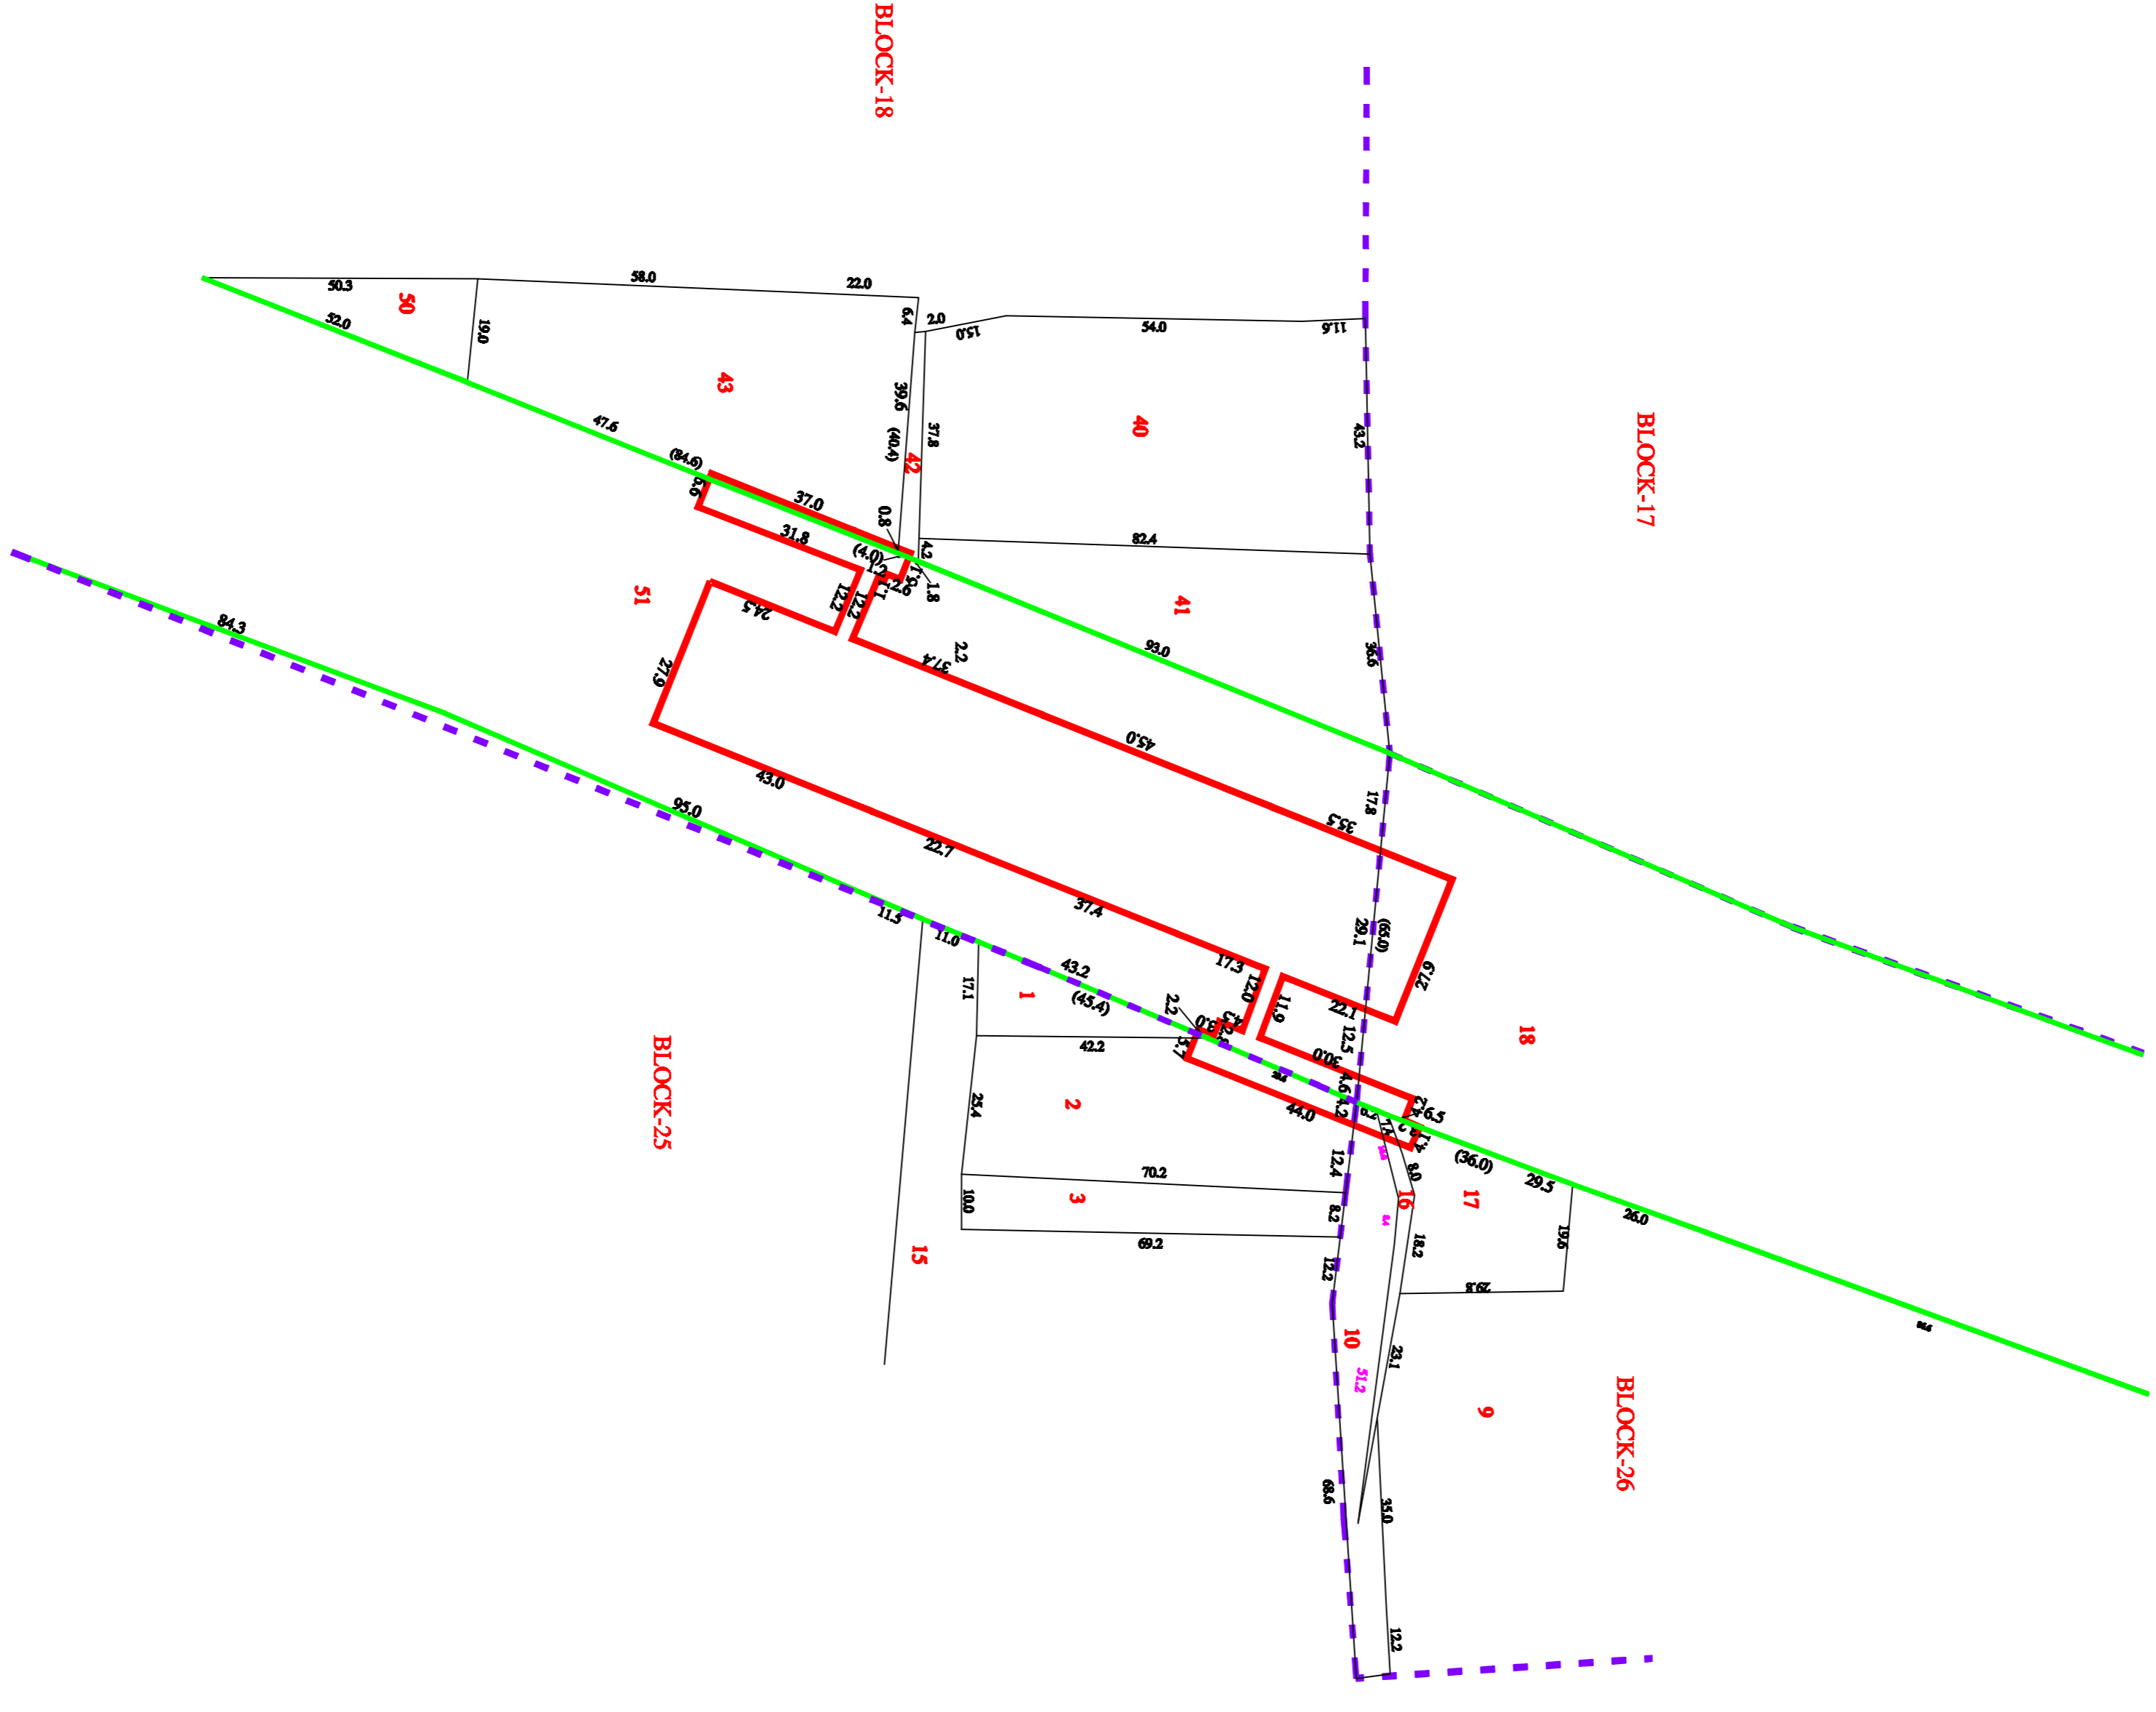

<p>CLIENT : CHENNAI METRO RAIL LIMITED Admin Building, CMRL Depot, Poonamallee High Road, Koyambedu, Chennai - 600 107. Ph: 044-23782200 , Fax: 044-23782200. Email- chennai@metrochennai.com</p>	<p>SURVEY CONSULTANT : Prime Meridian Surveys Private Limited., New No. 89/8, (Old No. 83/8), Madhavangal Apartment, Jones Road, Saidapet, Chennai - 600 015. Ph: 044-23819898 , Fax: 044-23819898 Email- meridianprivate@gmail.com</p>	<p>GENERAL NOTES : 1. ALL DIMENSIONS ARE IN METERS UNLESS OTHERWISE NOTED.</p>	<p>DESIGNED BY : G.S.VA</p>	<p>DATE :</p>	<p>DESCRIPTION :</p>	<p>CGM (UG) : CMRL</p>	<p>CHECKED : G.S.VA</p>	<p>DESIGNED BY : G.S.VA</p>	<p>DATE :</p>	<p>DESCRIPTION :</p>	<p>CGM (UG) : CMRL</p>
<p>CHENNAI METRO RAIL PROJECT PHASE - II</p>												<p>TITLE : VELMURUGAN NAGAR</p>	<p>SHEET NO : 1 of 1</p>	<p>SHEET SIZE : A1</p>	<p>SCALE : 1:1000</p>	<p>DRIVING NUMBER : FMSP/CMRL/P11/COR 5/STN/LP/05</p>	<p>DRWN DATE : 28-08-2018</p>				
<p>LEGEND</p> <ul style="list-style-type: none"> PROPOSED CMRL STATION BOUNDARY BLOCK BOUNDARY FIELD BOUNDARY ROAD BOUNDARY 																					