



KOYAMBEDU

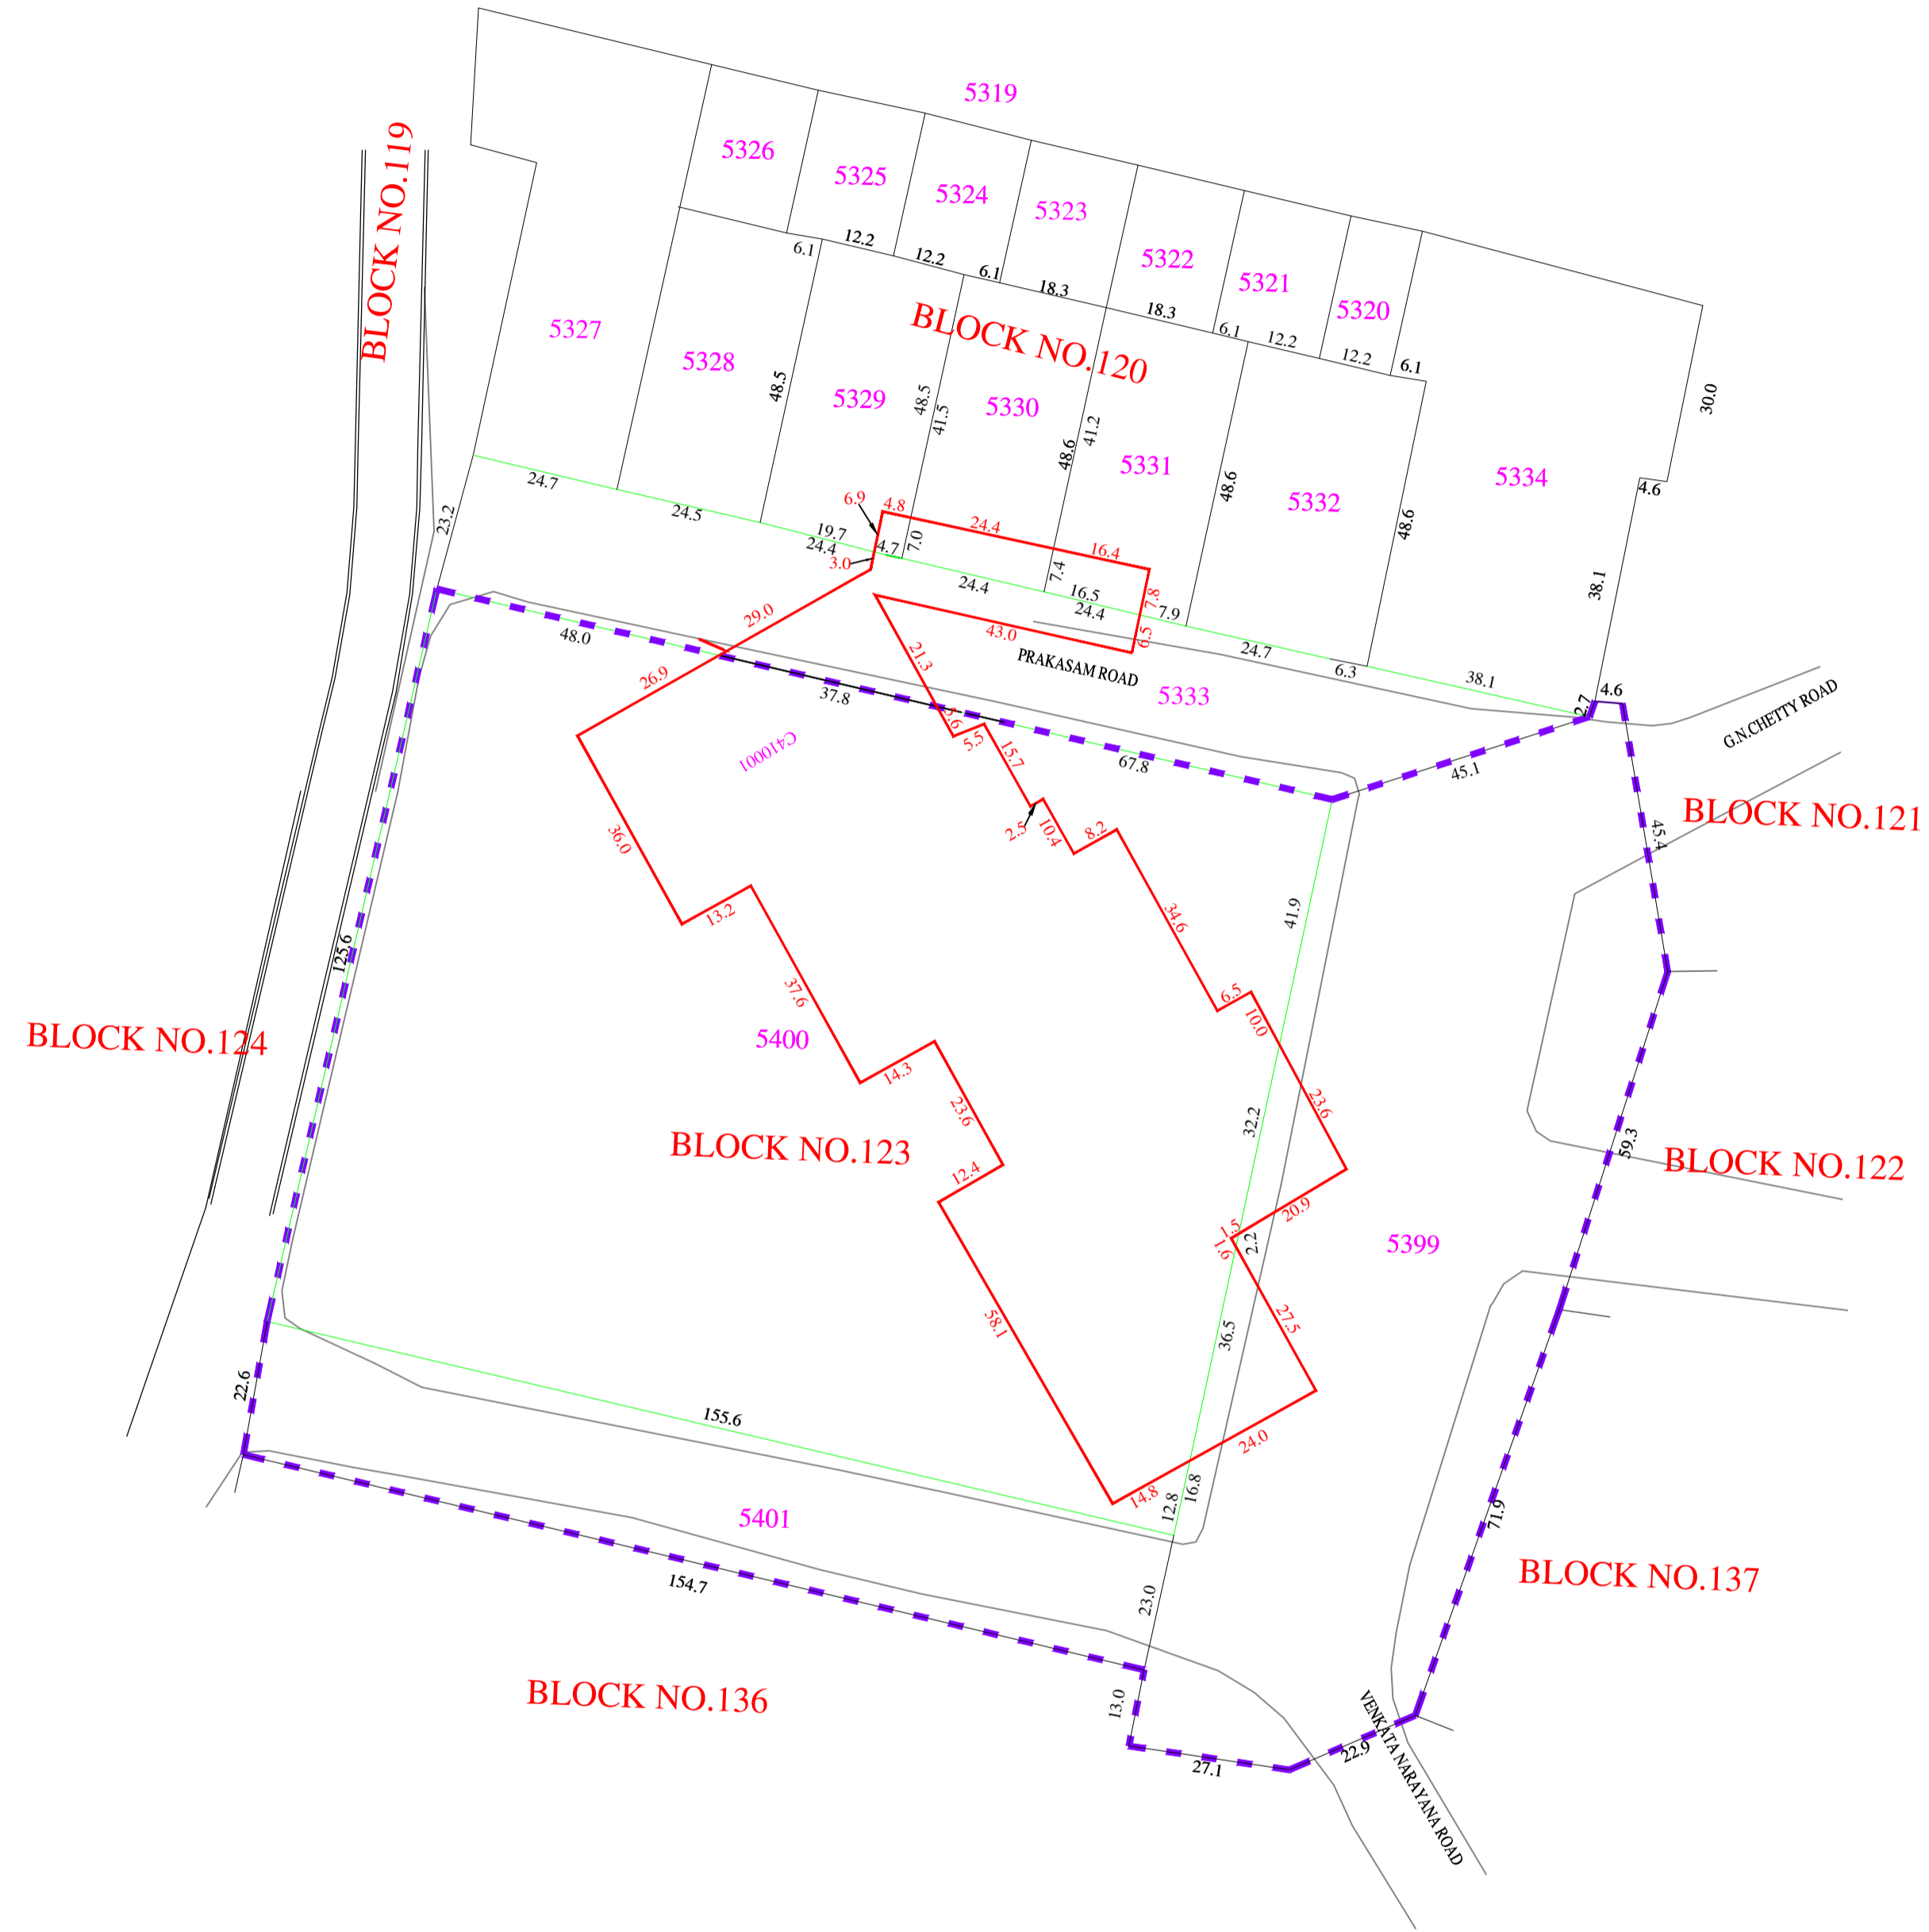

STATION No.10.PANAGAL PARK (Village-T.Nagar)

LIGHT HOUSE

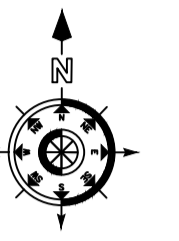

LEGEND	
PROPOSED CMRL STATION BOUNDARY	— (Red solid line)
BLOCK BOUNDARY	- - - (Blue dashed line)
FIELD BOUNDARY	— (Black solid line)
ROAD AND STREET BOUNDARY	— (Green solid line)

CLIENT : CHENNAI METRO RAIL LIMITED Admin Building, CMRL Depot, Poonamlee High Road, Koyambedu, Chennai - 600 107. Ph: 044-23792000, Fax: 044-23792200. Email- chennaiemtorail@gmail.com	SURVEY CONSULTANT : Prime Meridian Surveys Private Limited., New No. 68/6, (Old No. 63/6), Madhanga Apartment, Jones Road, Saidapet, Chennai - 600 015. Ph: 044-23813668, Fax: 044-23813669. Email- meridiansurveys@gmail.com	GENERAL NOTES : 1. ALL DIMENSIONS ARE IN METER, UNLESS OTHERWISE NOTED.	DESIGNED/DRAWN: CHECKED : G.Siva	CHENNAI METRO RAIL PROJECT PHASE - II	
				TITLE : 10.PANAGAL PARK	SHEET NO : 1 of 1
DRAWING NAME : LAND PLAN SCHEDULE				SCALE : 1 : 1000	
DRAWING NUMBER : PMSPL/CMRL PII/COR 4/STN/LPS/10				DRAWN DATE : 26 - 10 - 2018	

REV.	DATE	DESCRIPTION

CGM (UG) - CMRL