
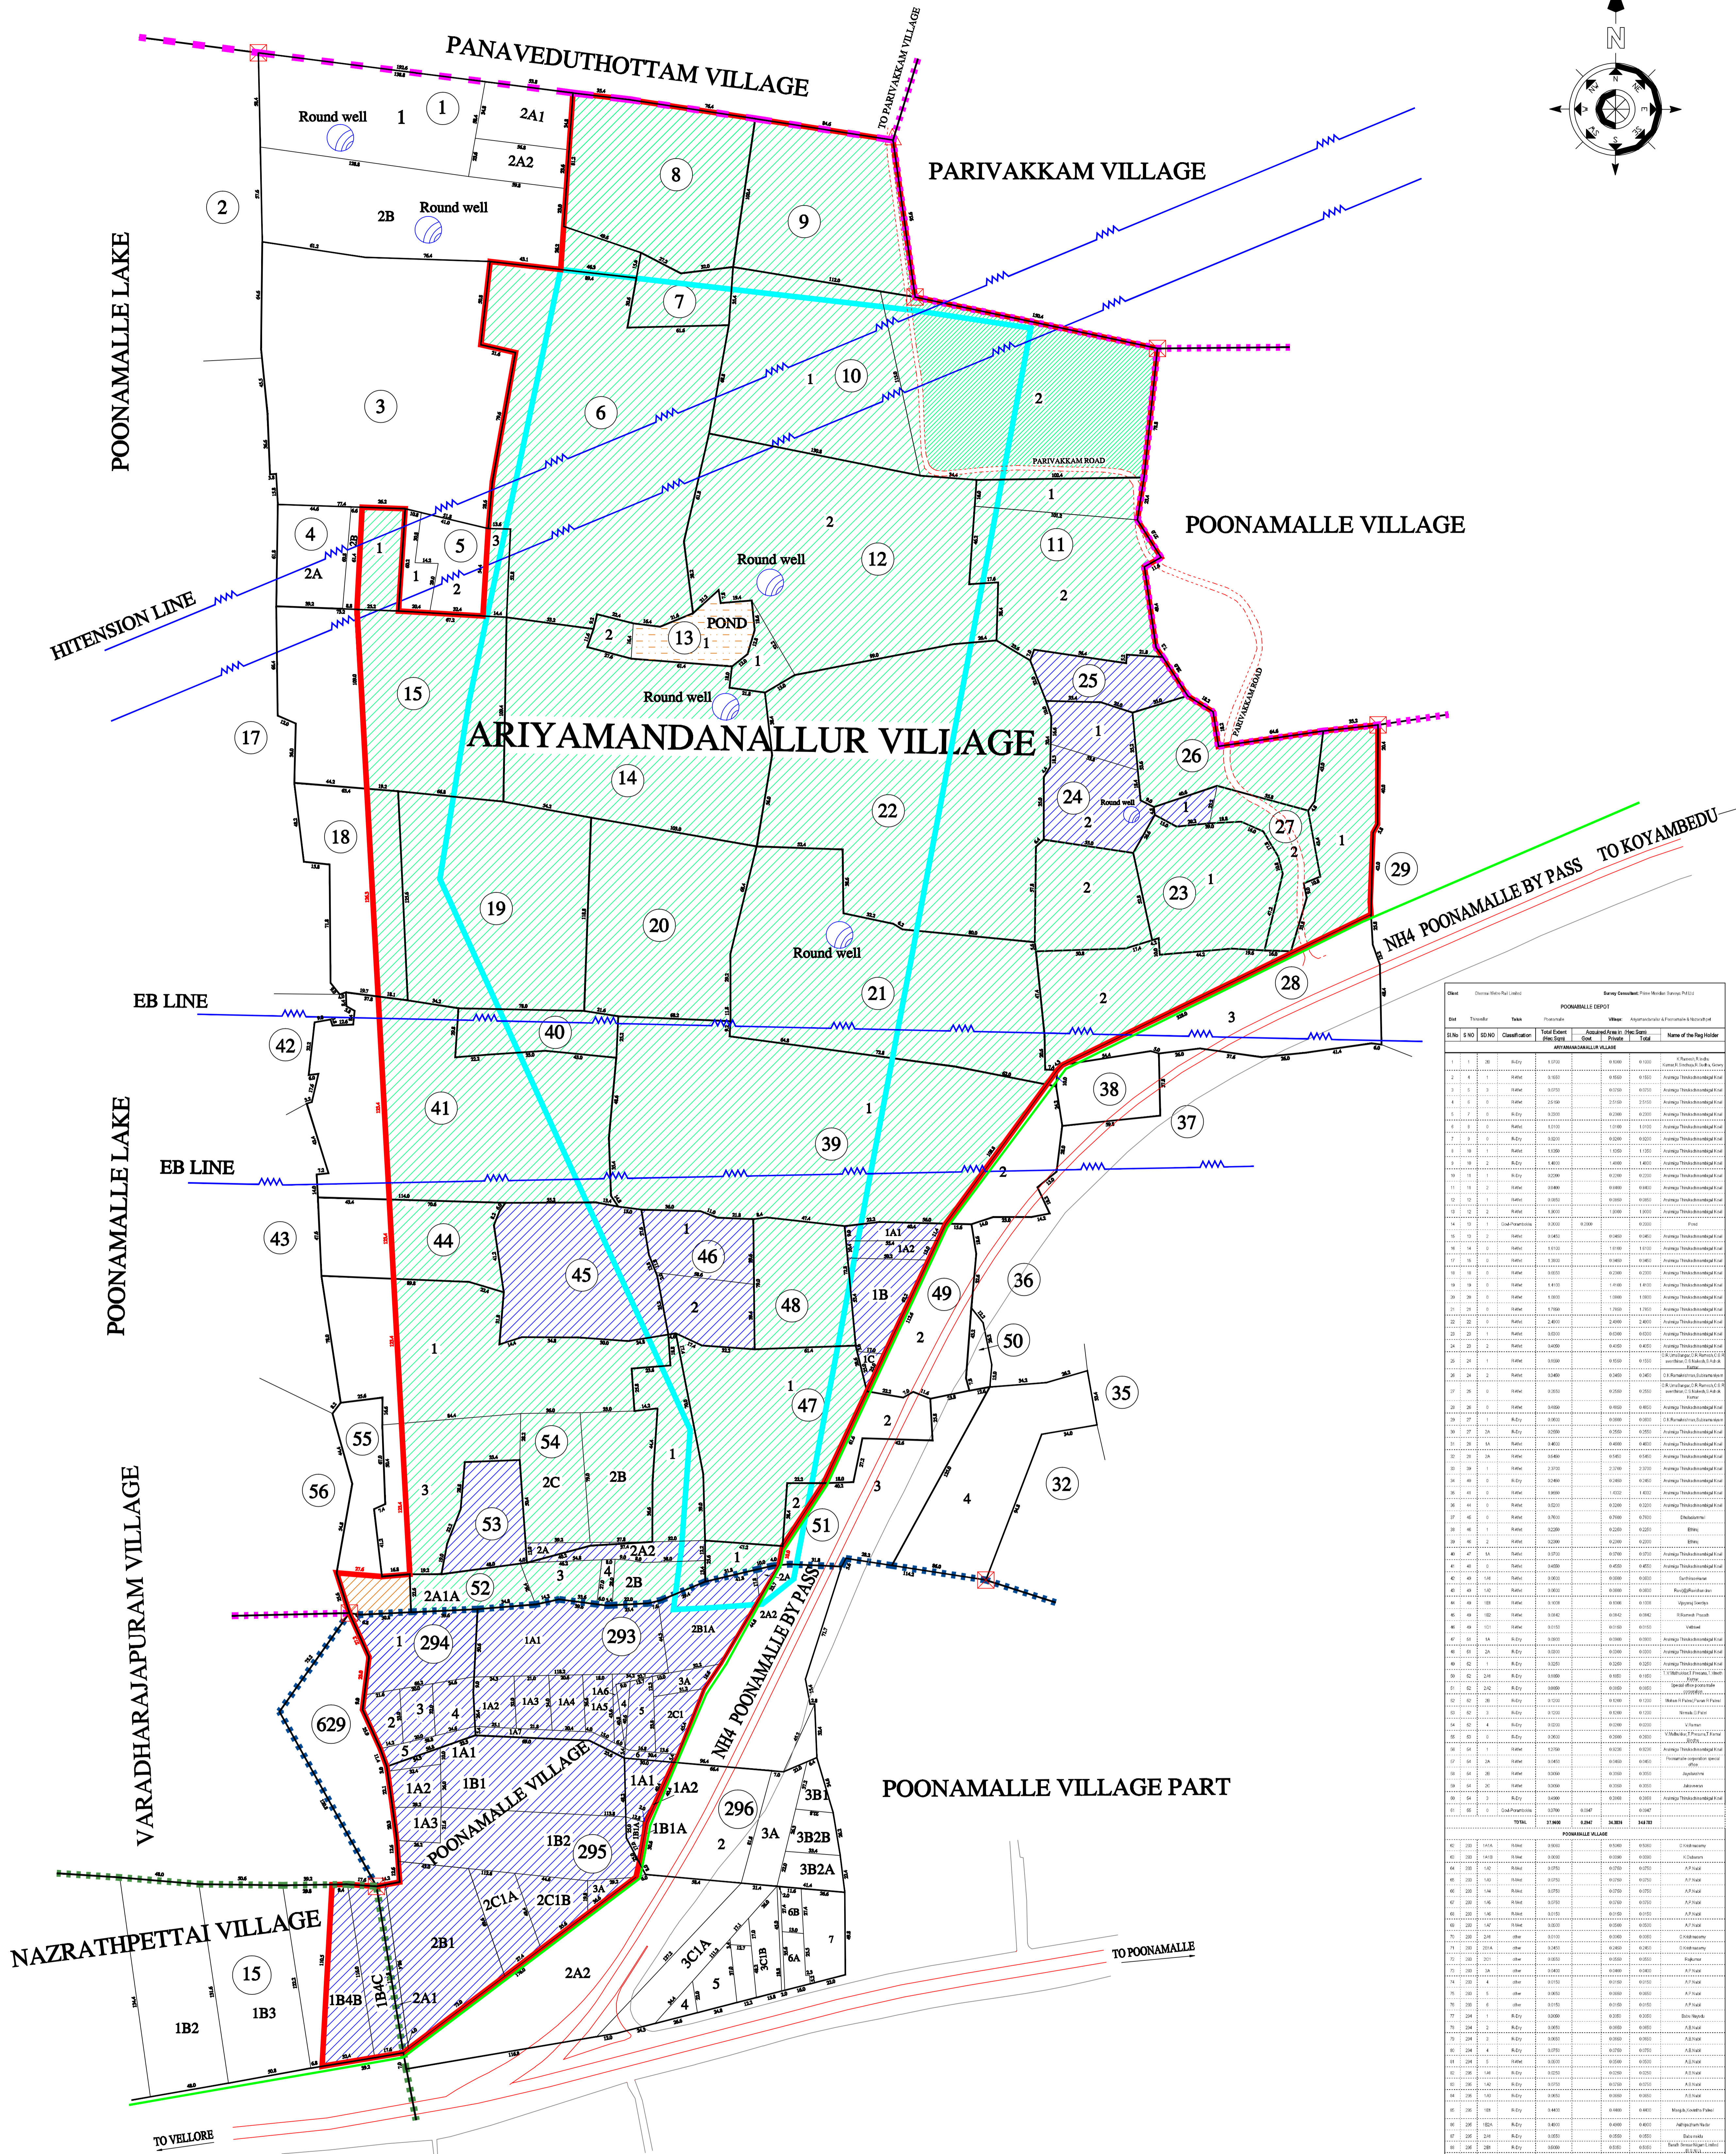


POONAMALLE DEPOT

THIRUVALLUR DISTRICT POONAMALLE TALUK

ARIYAMANDANALLUR, POONAMALLE & NAZARATHPETTAI VILLAGE

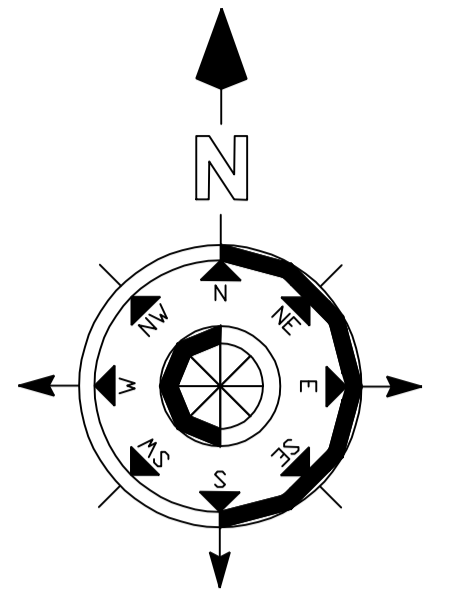


LEGEND:-

- PROPOSED CMRL DEPOT BOUNDARY
- PROPOSED RITES DEPOT BOUNDARY
- ARIYAMANDANALLUR VILLAGE BOUNDARY
- POONAMALLE VILLAGE BOUNDARY
- NAZARATHPETTAI VILLAGE BOUNDARY
- HR & CE LAND
- PRIVATE LAND
- GOVERNMENT LAND
- FMB BOUNDARY LINE
- SUB DIVISION LINE
- HIGHTENSION LINE
- ROAD

SURVEY CONSULTANT:
Prime Meridian Surveys Private Limited.
 New No. 68/6, (Old No. 63/6),
 Madhanga Apartment, Jones Road,
 Sektapet, Chennai - 600 016.
 Ph: 044-23813688, Fax: 044-23813689.
 Email: meridian-surveys@gmail.com

GENERAL NOTES:
 1. ALL DIMENSIONS ARE IN METER, UNLESS OTHERWISE NOTED.

CLIENT:-
CHENNAI METRO RAIL LIMITED
 Admin Building, CMRL Depot,
 Poonamallee High Road,
 Koyambedu, Chennai - 600 107.
 Ph: 044-23792000, Fax: 044-23792200.
 Email: chennai@metrorail@gmail.com

DRAWN: R.P.S
CHECKED: G.Siva
DRAWING NAME: CHENNAI METRO RAIL PROJECT PHASE - II
TITLE: POONAMALLE DEPOT
DRAWING NUMBER: PMSPL/CMRL/POONAMALLE DEPOT
SHEET NO: 1 of 1
SHEET SIZE: A0
SCALE: 1:1500
DRAWN DATE: 11-01-2019


